



**Municipality of Anchorage**  
Project Management & Engineering Department  
Anchorage Water & Wastewater Utility

# 42<sup>ND</sup> AVENUE UPGRADE

## LAKE OTIS PARKWAY TO FLORINA STREET

### Project Timeline



\* Construction for this project is not yet funded. Anticipate phased construction. Limits of project phasing have not been set.





**Municipality of Anchorage**  
Project Management & Engineering Department  
Anchorage Water & Wastewater Utility

# 42<sup>ND</sup> AVENUE UPGRADE

## LAKE OTIS PARKWAY TO FLORINA STREET

### Summary of Proposed Improvements

- Roadway base and asphalt pavement
- Curb and gutter
- Piped drainage system
- Pedestrian facilities
- Street lighting
- 3,000 feet of water main replacement







Municipality of Anchorage  
Project Management & Engineering Department  
Anchorage Water & Wastewater Utility

# 42<sup>ND</sup> AVENUE UPGRADE

## LAKE OTIS PARKWAY TO FLORINA STREET

### Questionnaire Responses (Completed Feb 2019)

| QUESTIONS   | ANSWERS |    |
|---|---------|----|
|   | Yes     | No |
| 1 Do you have concerns about speeding along 42 <sup>nd</sup> Avenue?                                                                                        | 27      | 14 |
| 2 Do you think there should be on-street parking along 42 <sup>nd</sup> Avenue?                                                                             | 17      | 24 |
| 3 Have you noticed any sight distance problems along 42 <sup>nd</sup> Avenue?                                                                               | 17      | 23 |
| 4 Pedestrian facilities will be constructed as part of the proposed improvements. Should pedestrian facilities be constructed on both sides of the roadway? | 25      | 16 |
| 5 Are you aware of any drainage problems within the project area that need to be corrected?                                                                 | 21      | 20 |




Municipality of Anchorage  
Project Management & Engineering Department  
Anchorage Water & Wastewater Utility

# 42<sup>ND</sup> AVENUE UPGRADE


## LAKE OTIS PARKWAY TO FLORINA STREET

### Segments A & B – Lake Otis Parkway to Piper Street

Potential  
Option 1

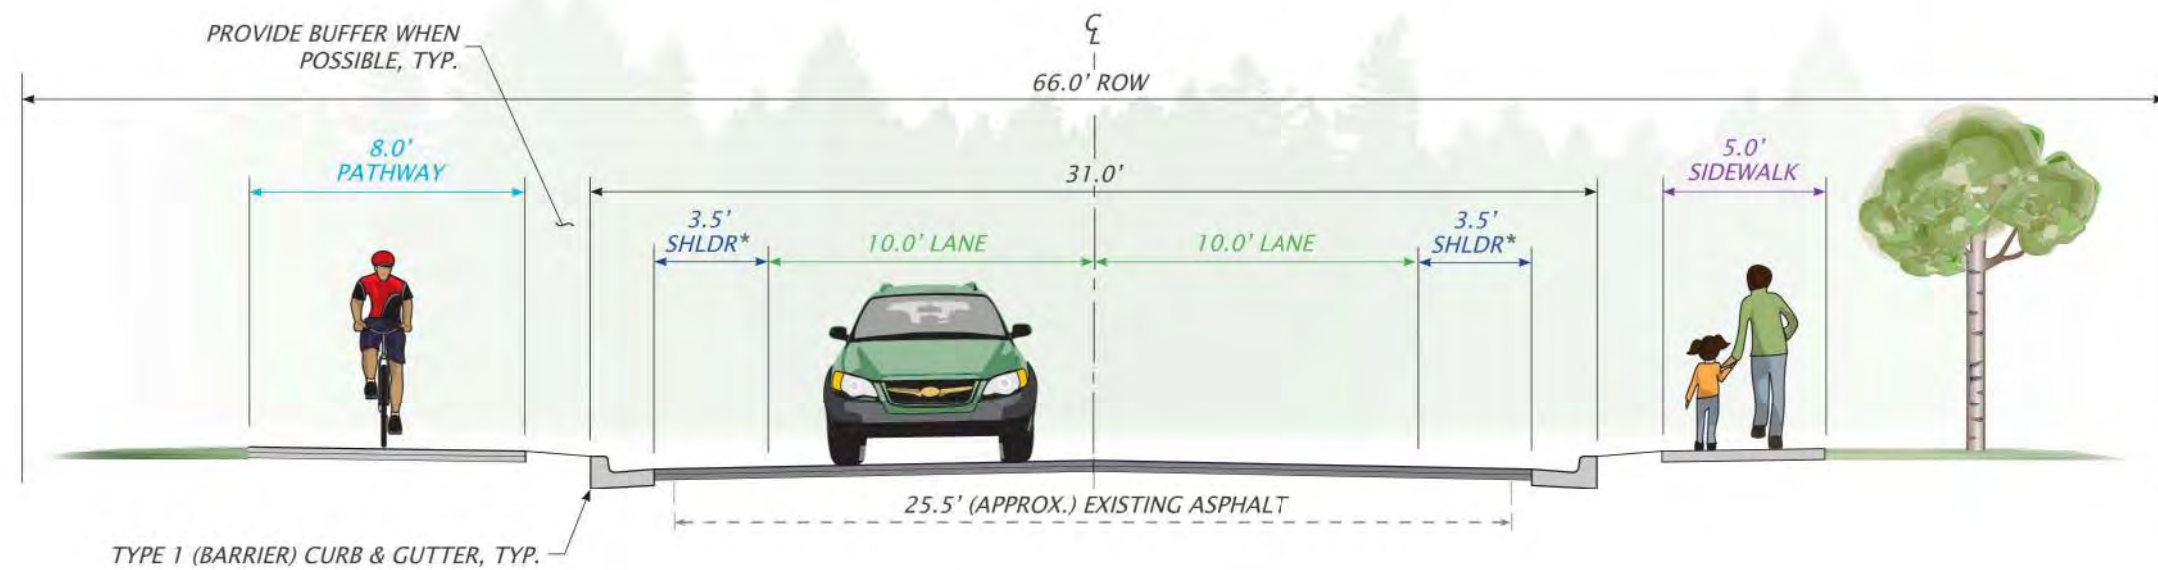

Potential  
Option 2

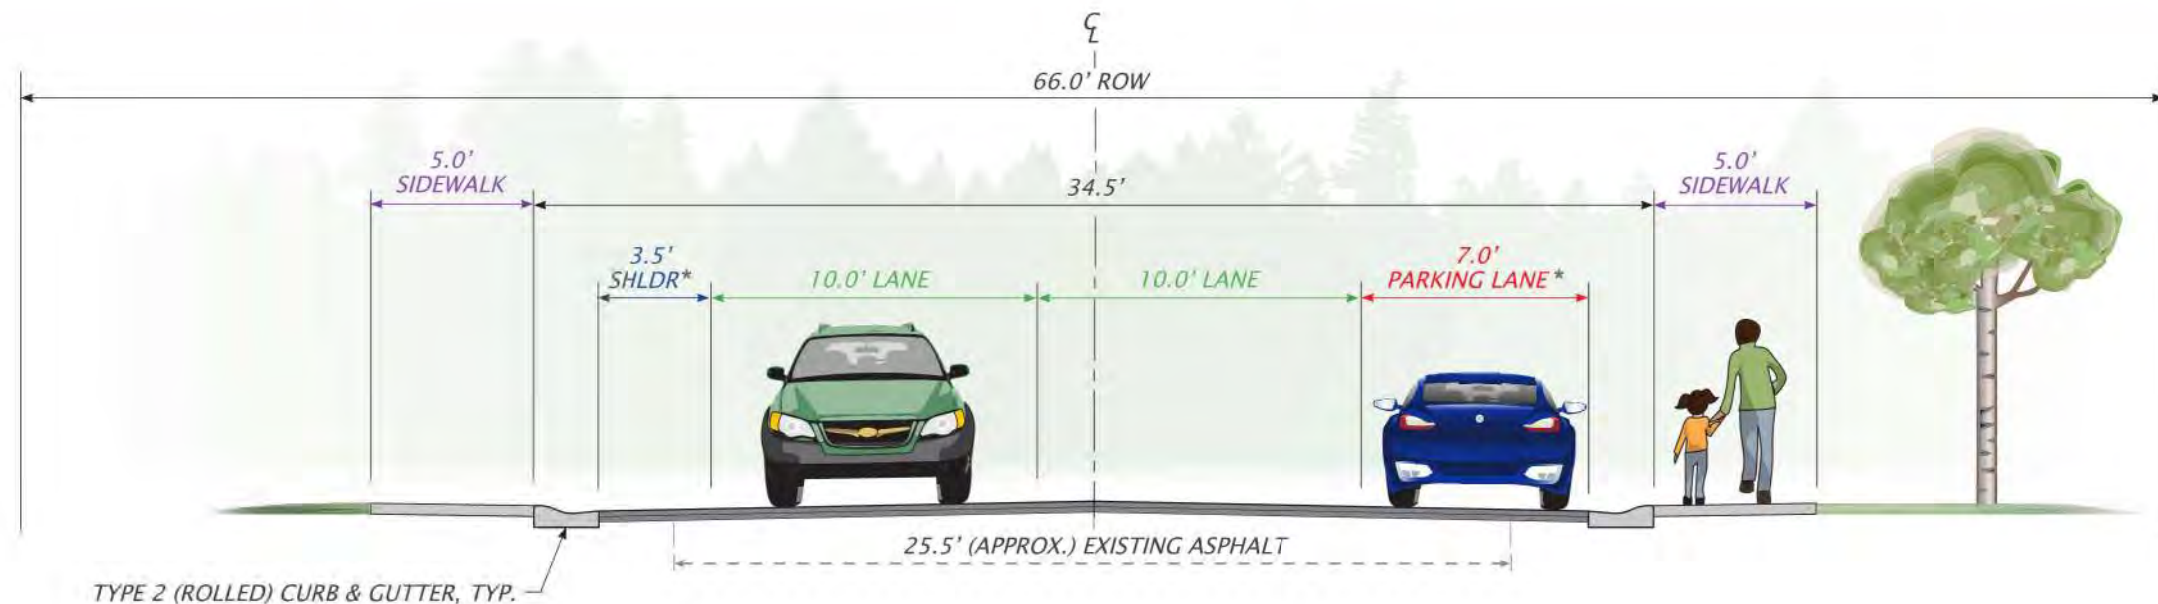

\* No roadway markings (e.g., centerline, shoulder, parking lane) are proposed.






Municipality of Anchorage  
Project Management & Engineering Department  
Anchorage Water & Wastewater Utility

# 42<sup>ND</sup> AVENUE UPGRADE


## LAKE OTIS PARKWAY TO FLORINA STREET

### Segment C – Piper Street to Dale Street

Conceptual  
Option 1

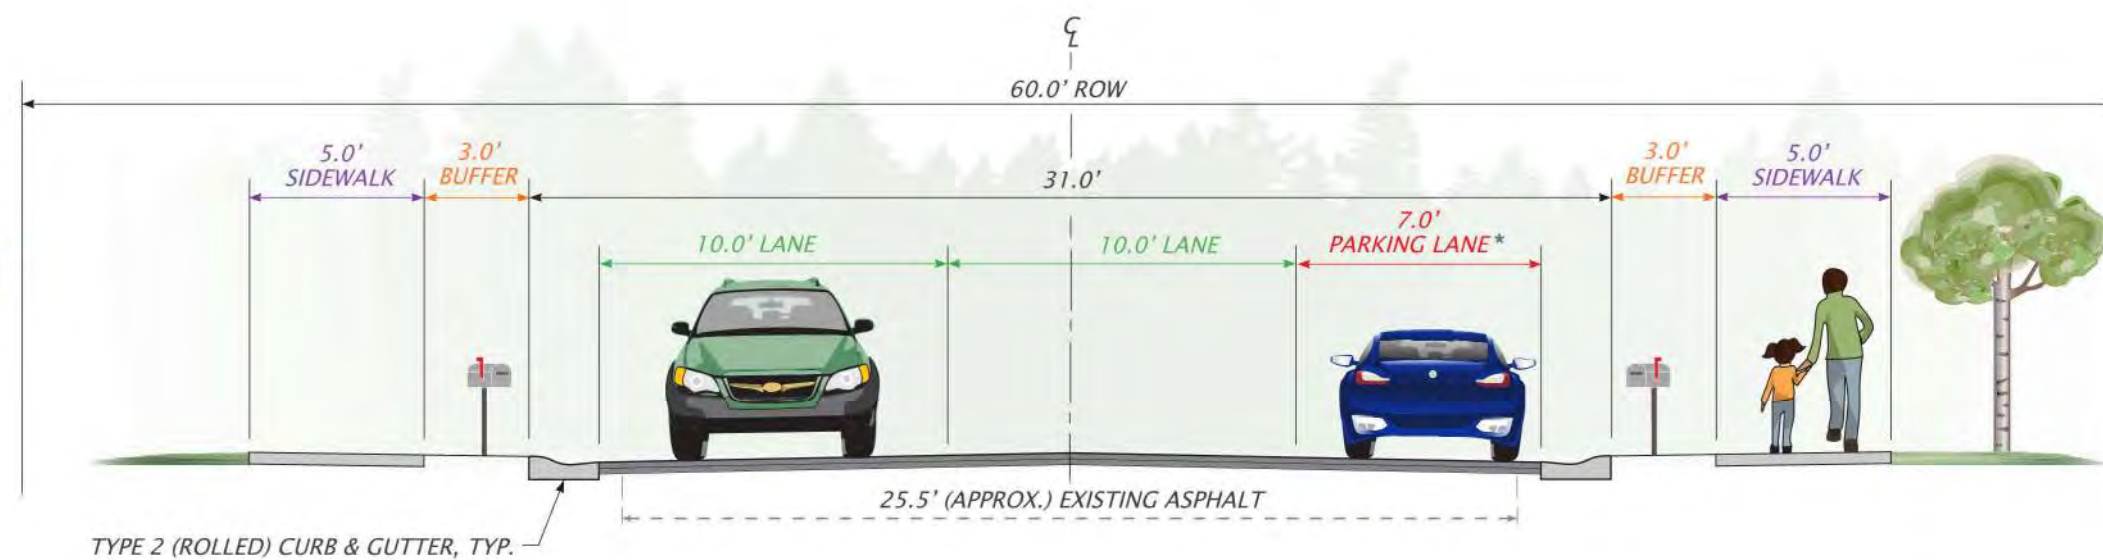

Conceptual  
Option 2

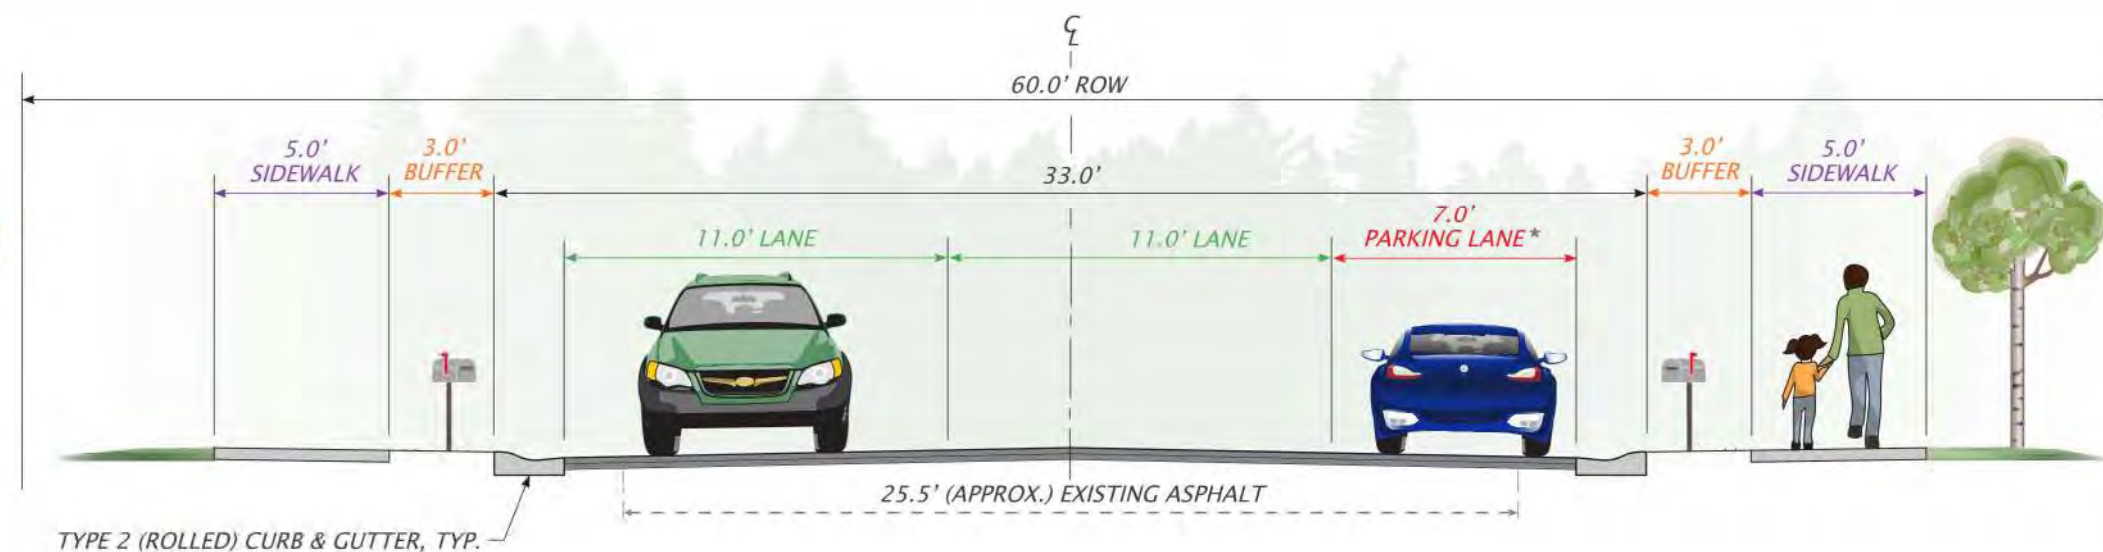

\* No roadway markings (e.g., centerline, shoulder, parking lane) are proposed.






Municipality of Anchorage  
Project Management & Engineering Department  
Anchorage Water & Wastewater Utility

# 42<sup>ND</sup> AVENUE UPGRADE


## LAKE OTIS PARKWAY TO FLORINA STREET

### Segment D – Dale Street to Florina Street

Conceptual  
Option 1

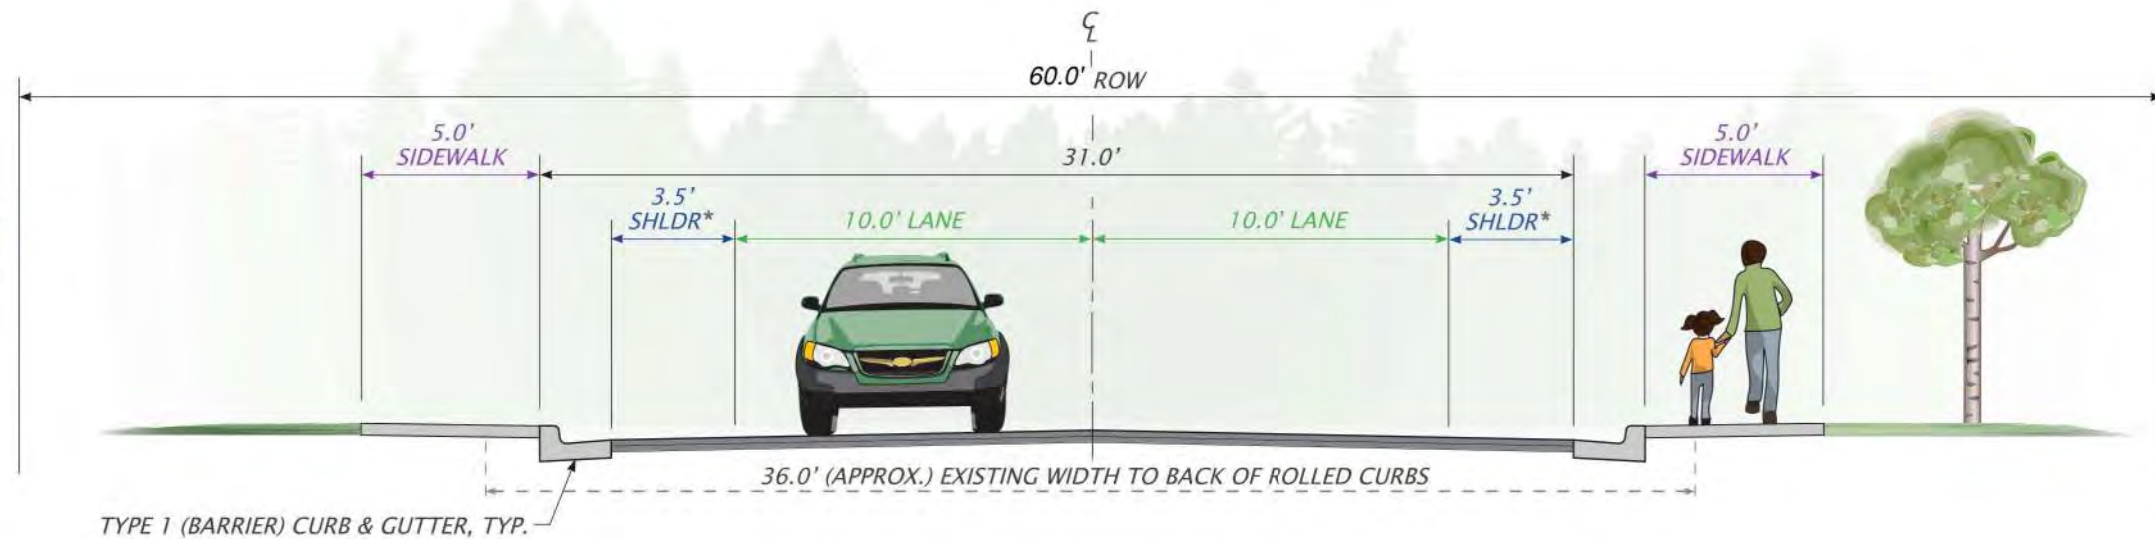

Conceptual  
Option 2

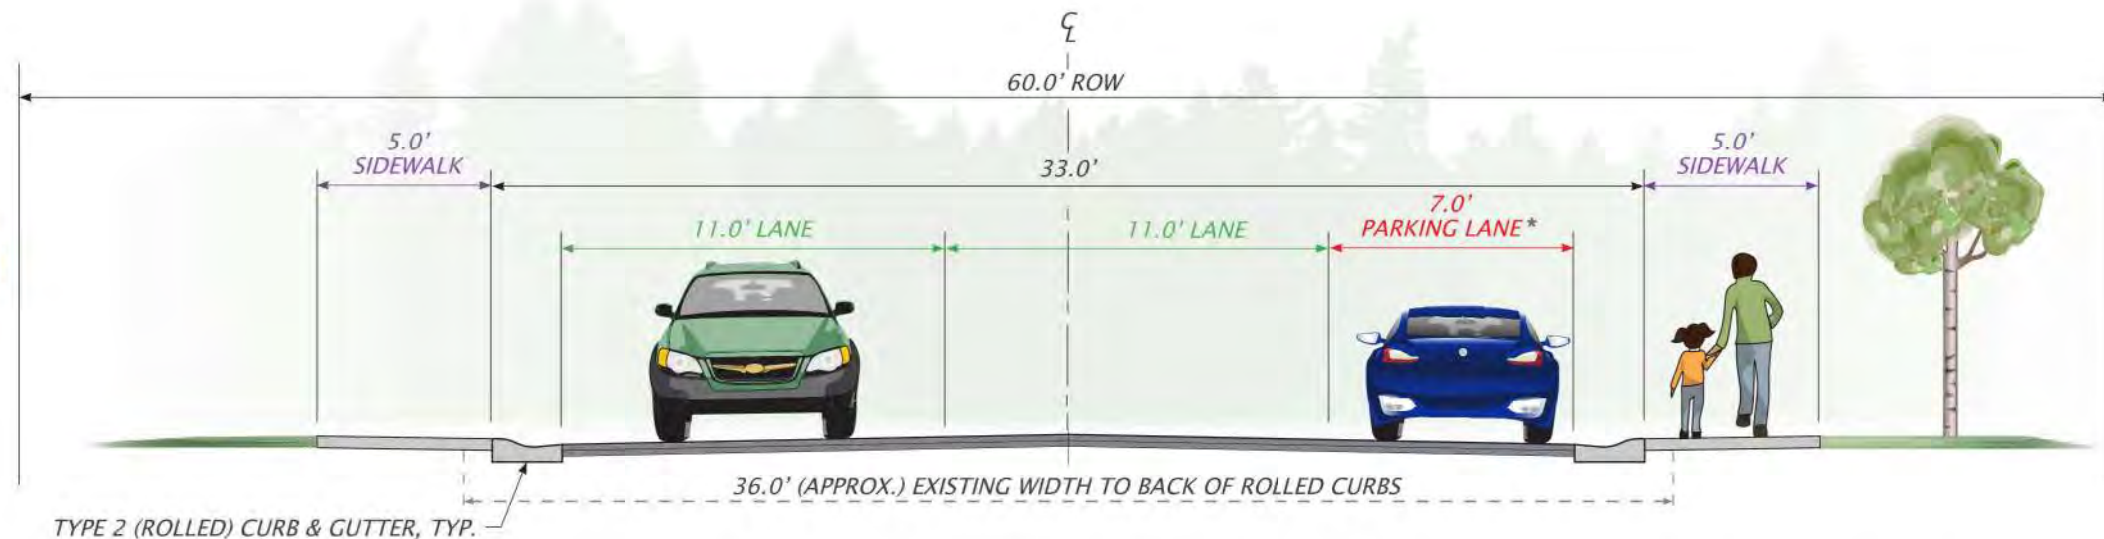

\* No roadway markings (e.g., centerline, shoulder, parking lane) are proposed.





**Municipality of Anchorage**  
Project Management & Engineering Department  
Anchorage Water & Wastewater Utility

# 42<sup>ND</sup> AVENUE UPGRADE

## LAKE OTIS PARKWAY TO FLORINA STREET

### Proposed Water Improvements – Lake Otis Parkway to Piper Street

